


**PROPOSED GROUND FLOOR AND BASEMENT PLAN - Scale 1:50**

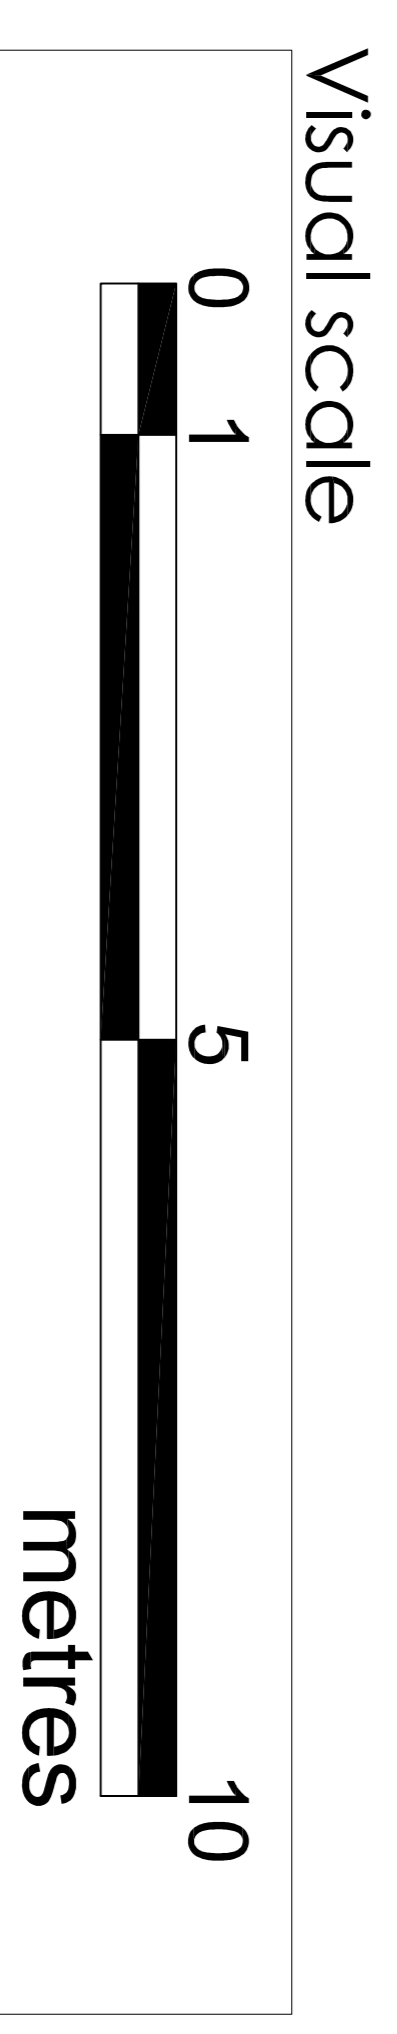

THIS DRAWING IS THE PROPERTY OF MDNS STUDIO. IT MAY NOT BE COPIED OR DISCLOSED TO ANY THIRD PARTY FOR ANY PURPOSE EXCEPT AS AUTHORISED IN WRITING BY MDNS STUDIO.  
DO NOT SCALE FROM THIS DRAWING  
ALL DIMENSIONS ARE TO BE CHECKED ON SITE BEFORE ANY WORK PROCEEDS. THIS DRAWING IS TO BE READ IN CONJUNCTION WITH ALL THE RELEVANT CONSULTANTS AND/OR SPECIALIST DRAWINGS/ DOCUMENTS. ANY DISCREPANCIES OR VARIATIONS ARE TO BE NOTIFIED TO MDNS STUDIO BEFORE ANY WORK COMMENCES.

Scale	1:50@A1	Client	MR GEORGE KONTAKOS
Date	16-01-2022	Title	THE OLIVE TREE, 90 ST JOHNS STREET, BURY ST ANDREWS
Originator	MA	Drawing	PROPOSED GROUND FLOOR AND BASEMENT PLAN
Status	LISTED BUILDING CONSENT	Drawing Nr	11-2-20-103
Rev		Rev	00
Amendment			
Rev			
Date			