


SIX BELLS AT BARDWELL, BURY ST EDMUNDS

Floor of BAR, RESTAURANT, BEDROOMS + CLOAKS SCALE 1:100

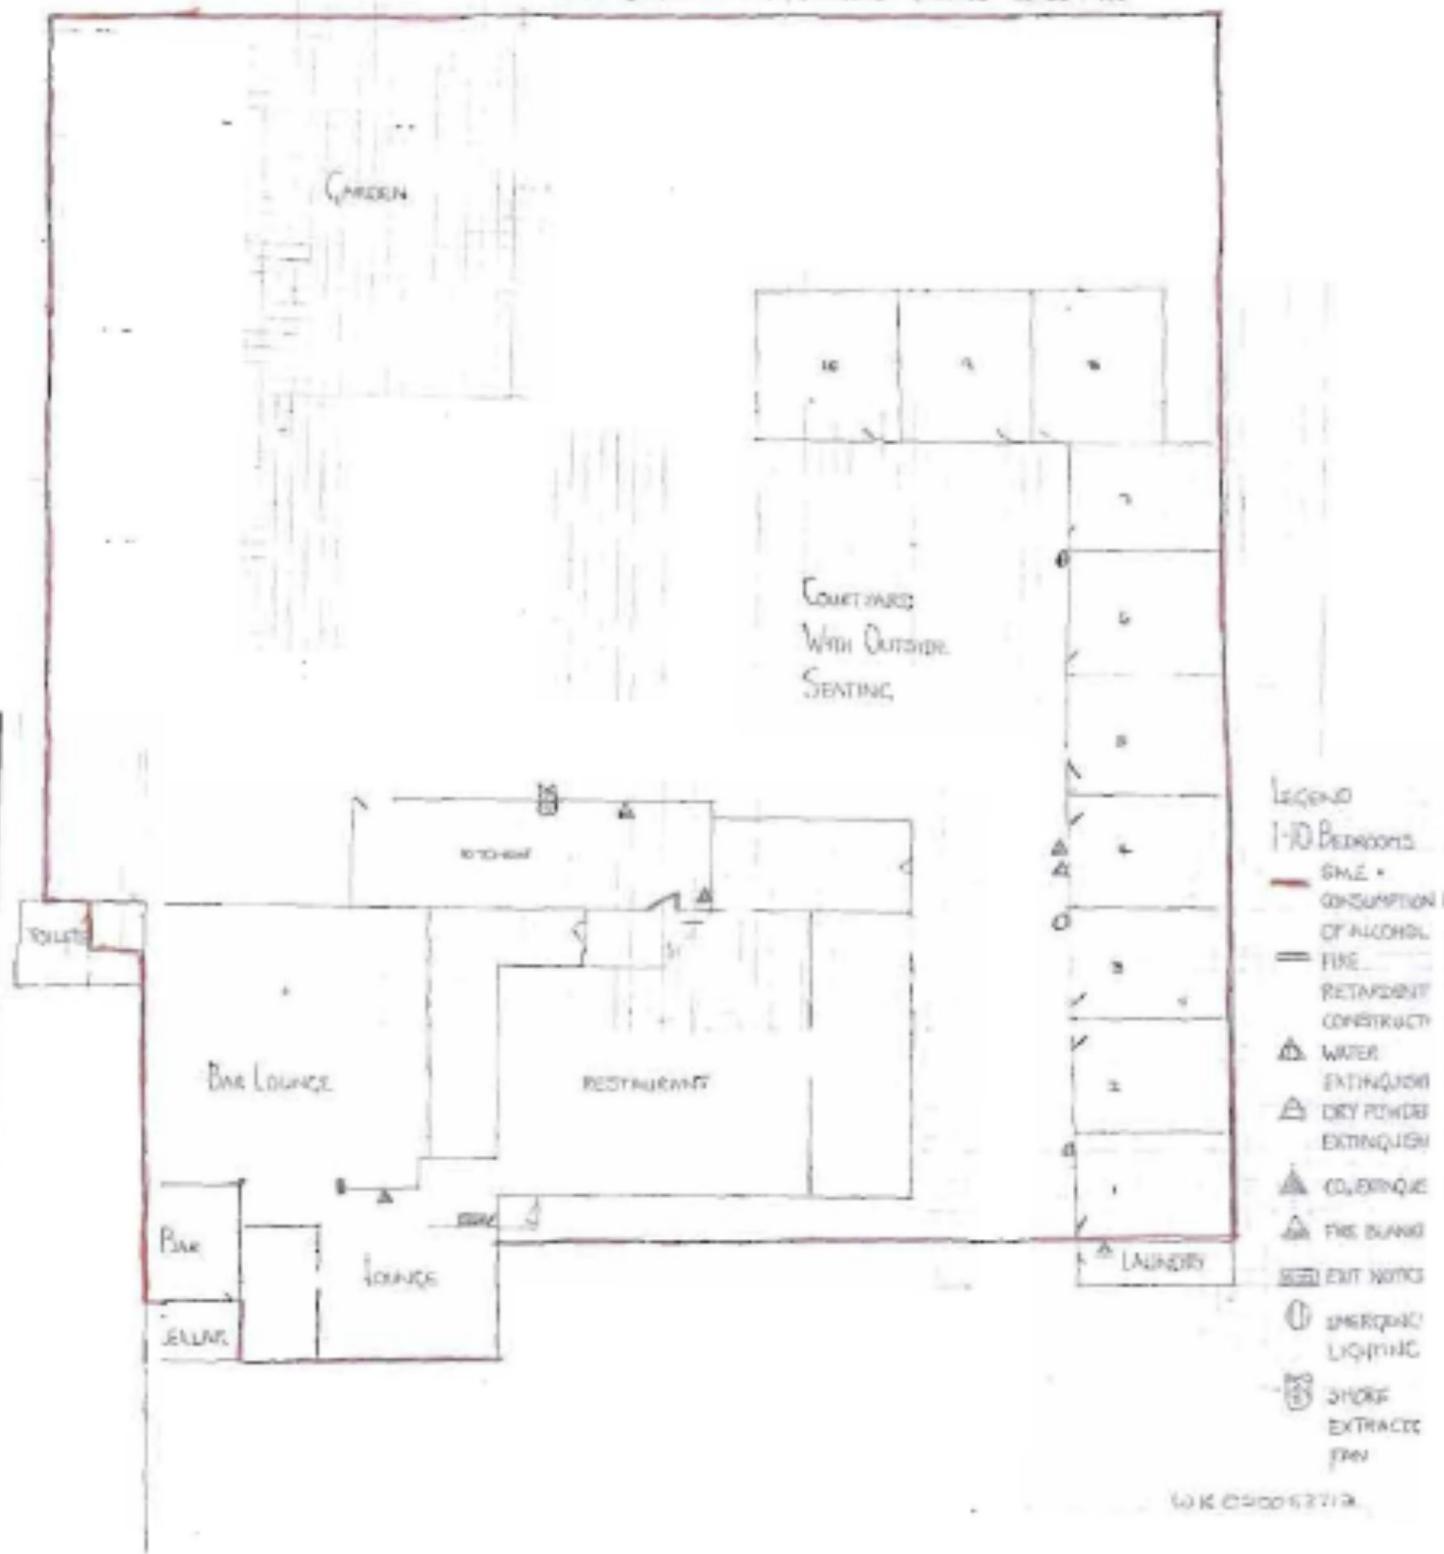

W & C 00062712